





Gartenhaus 42

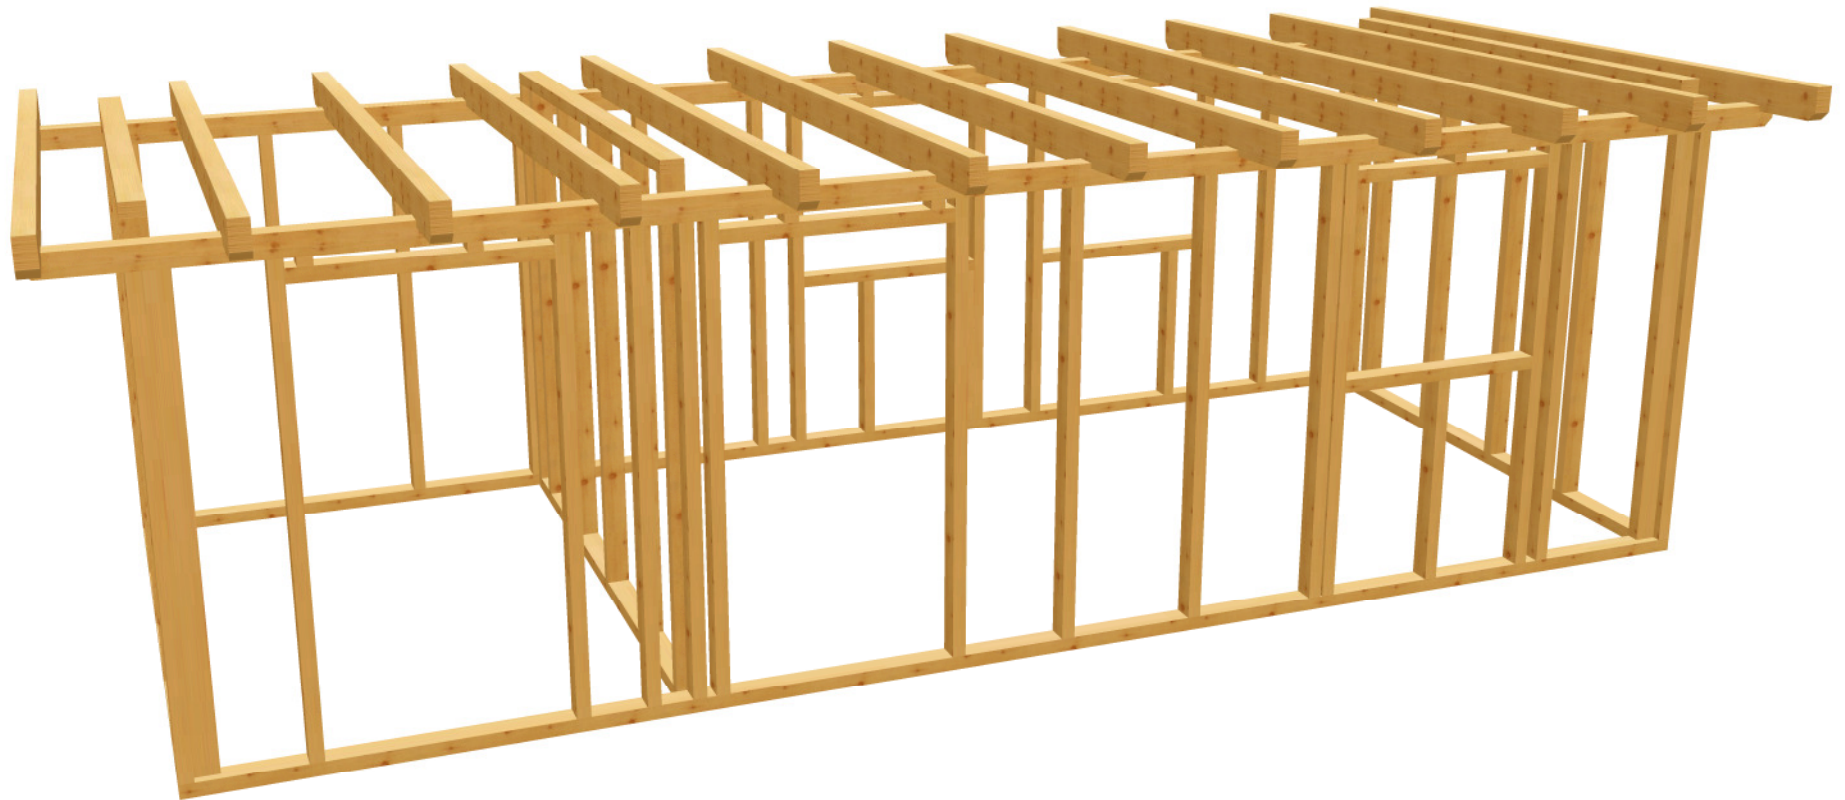

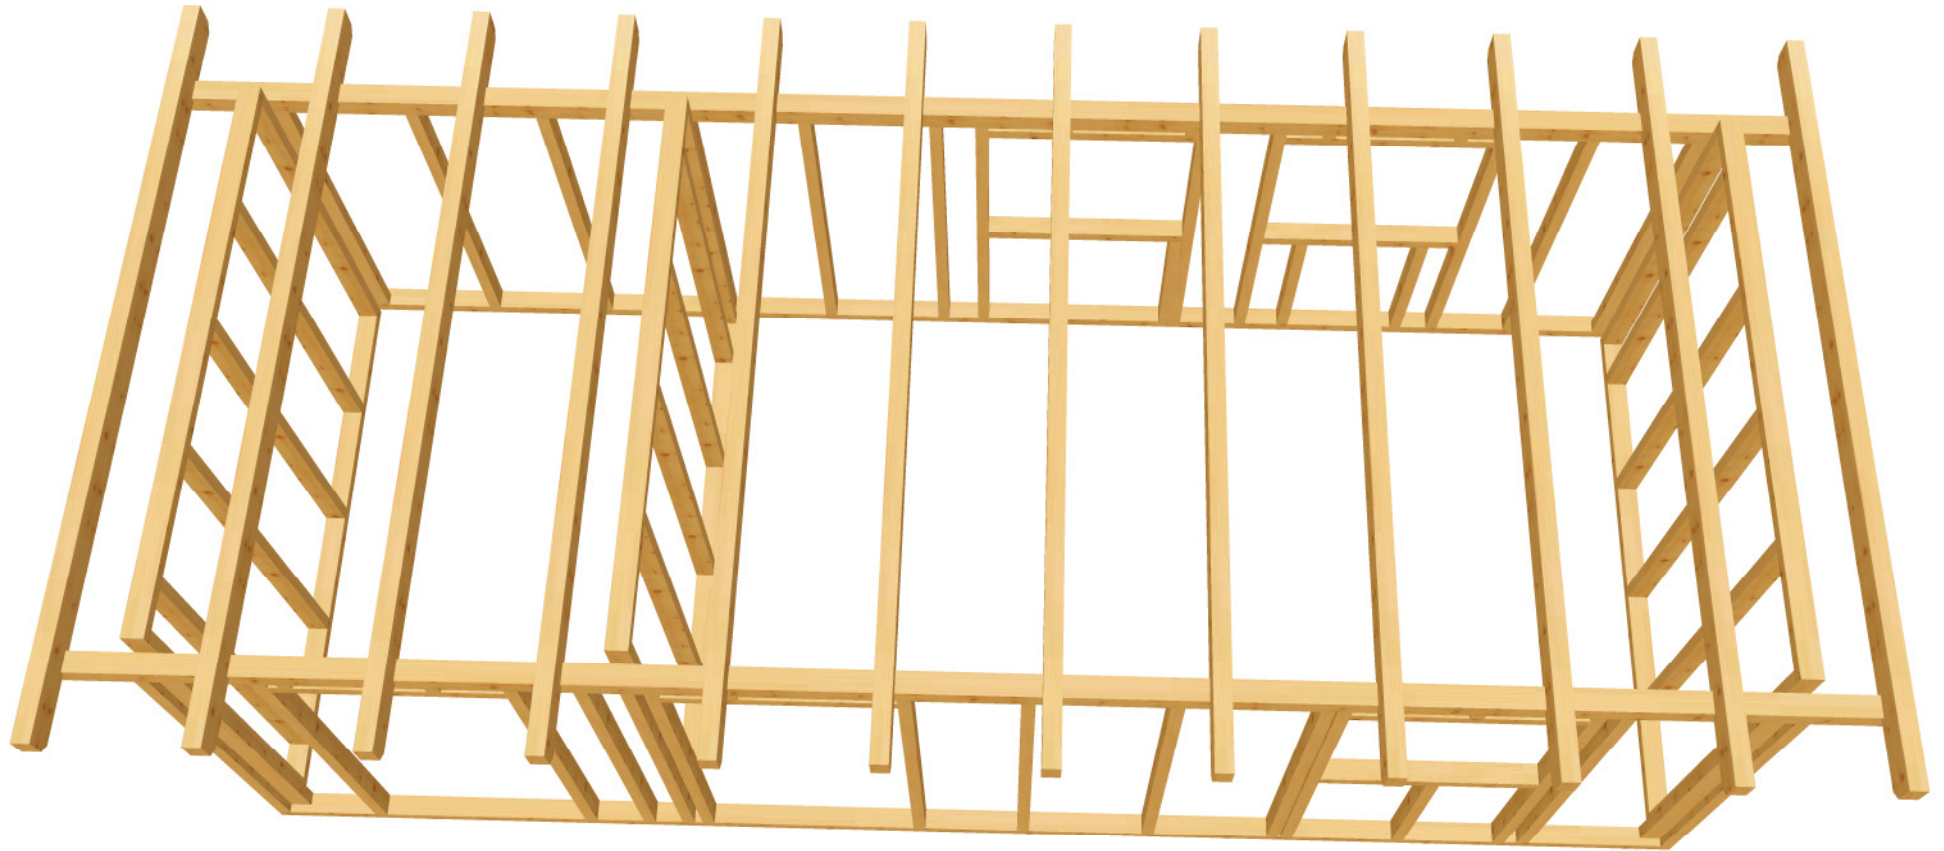



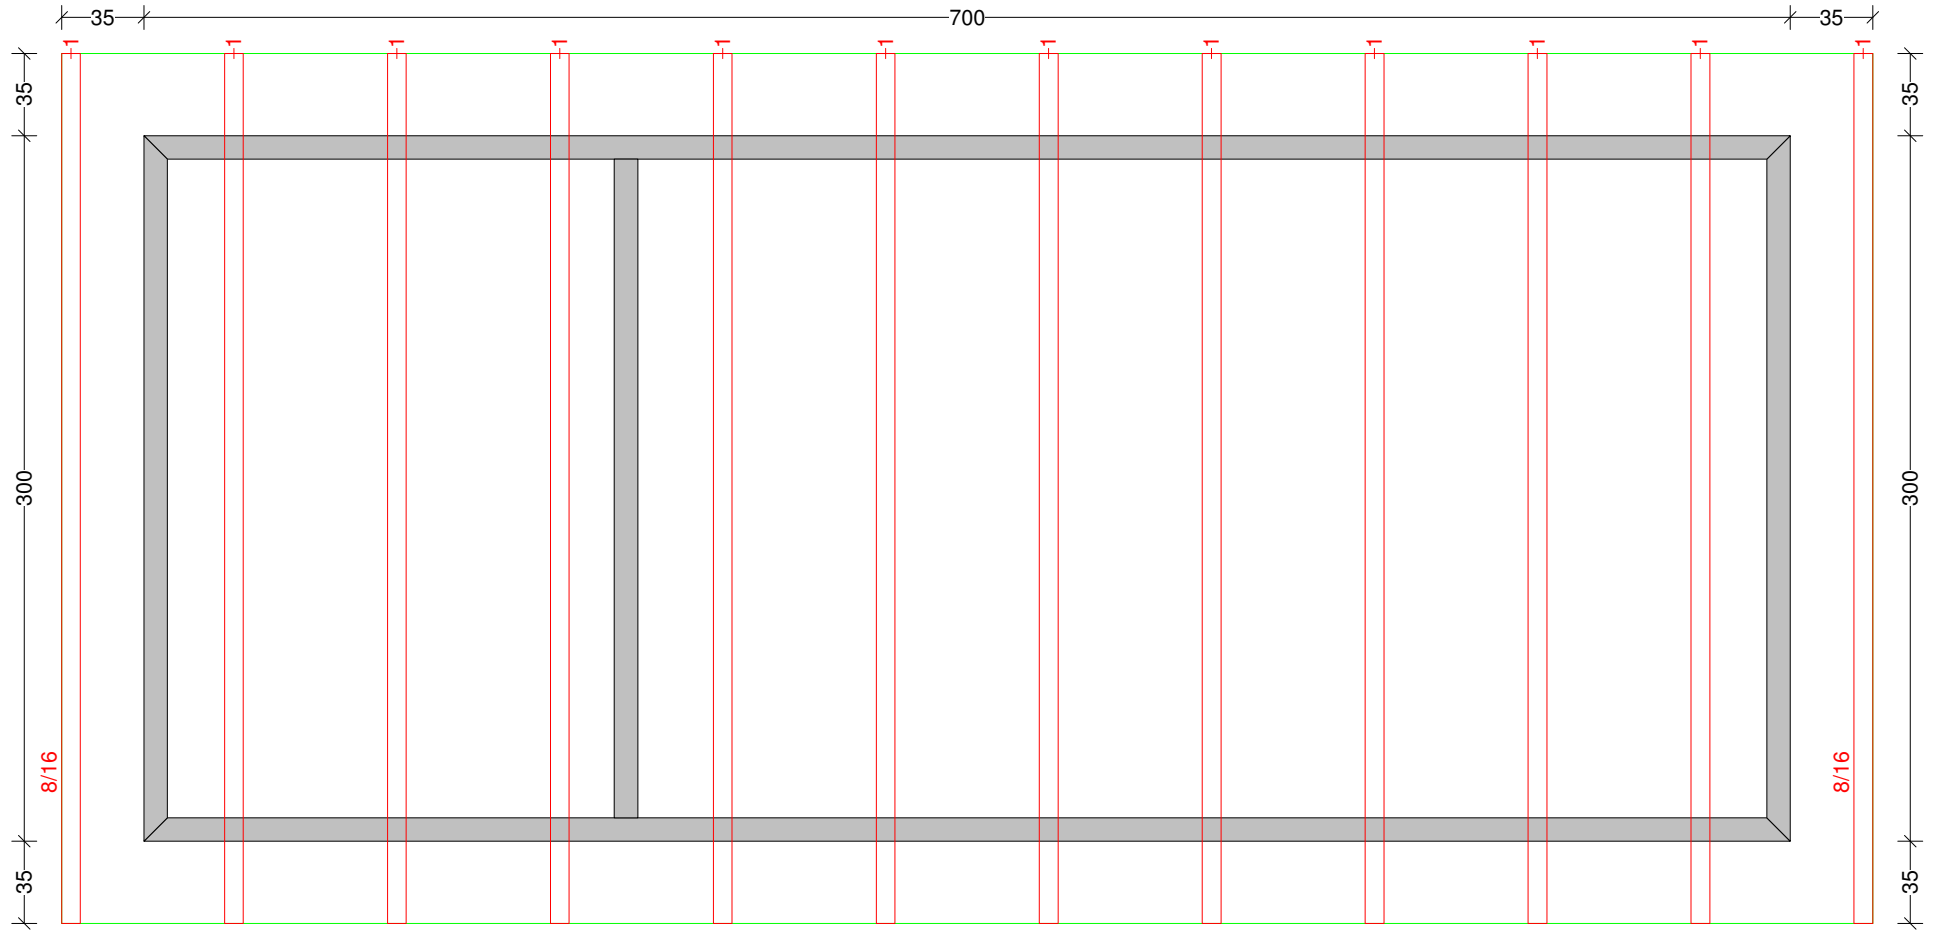




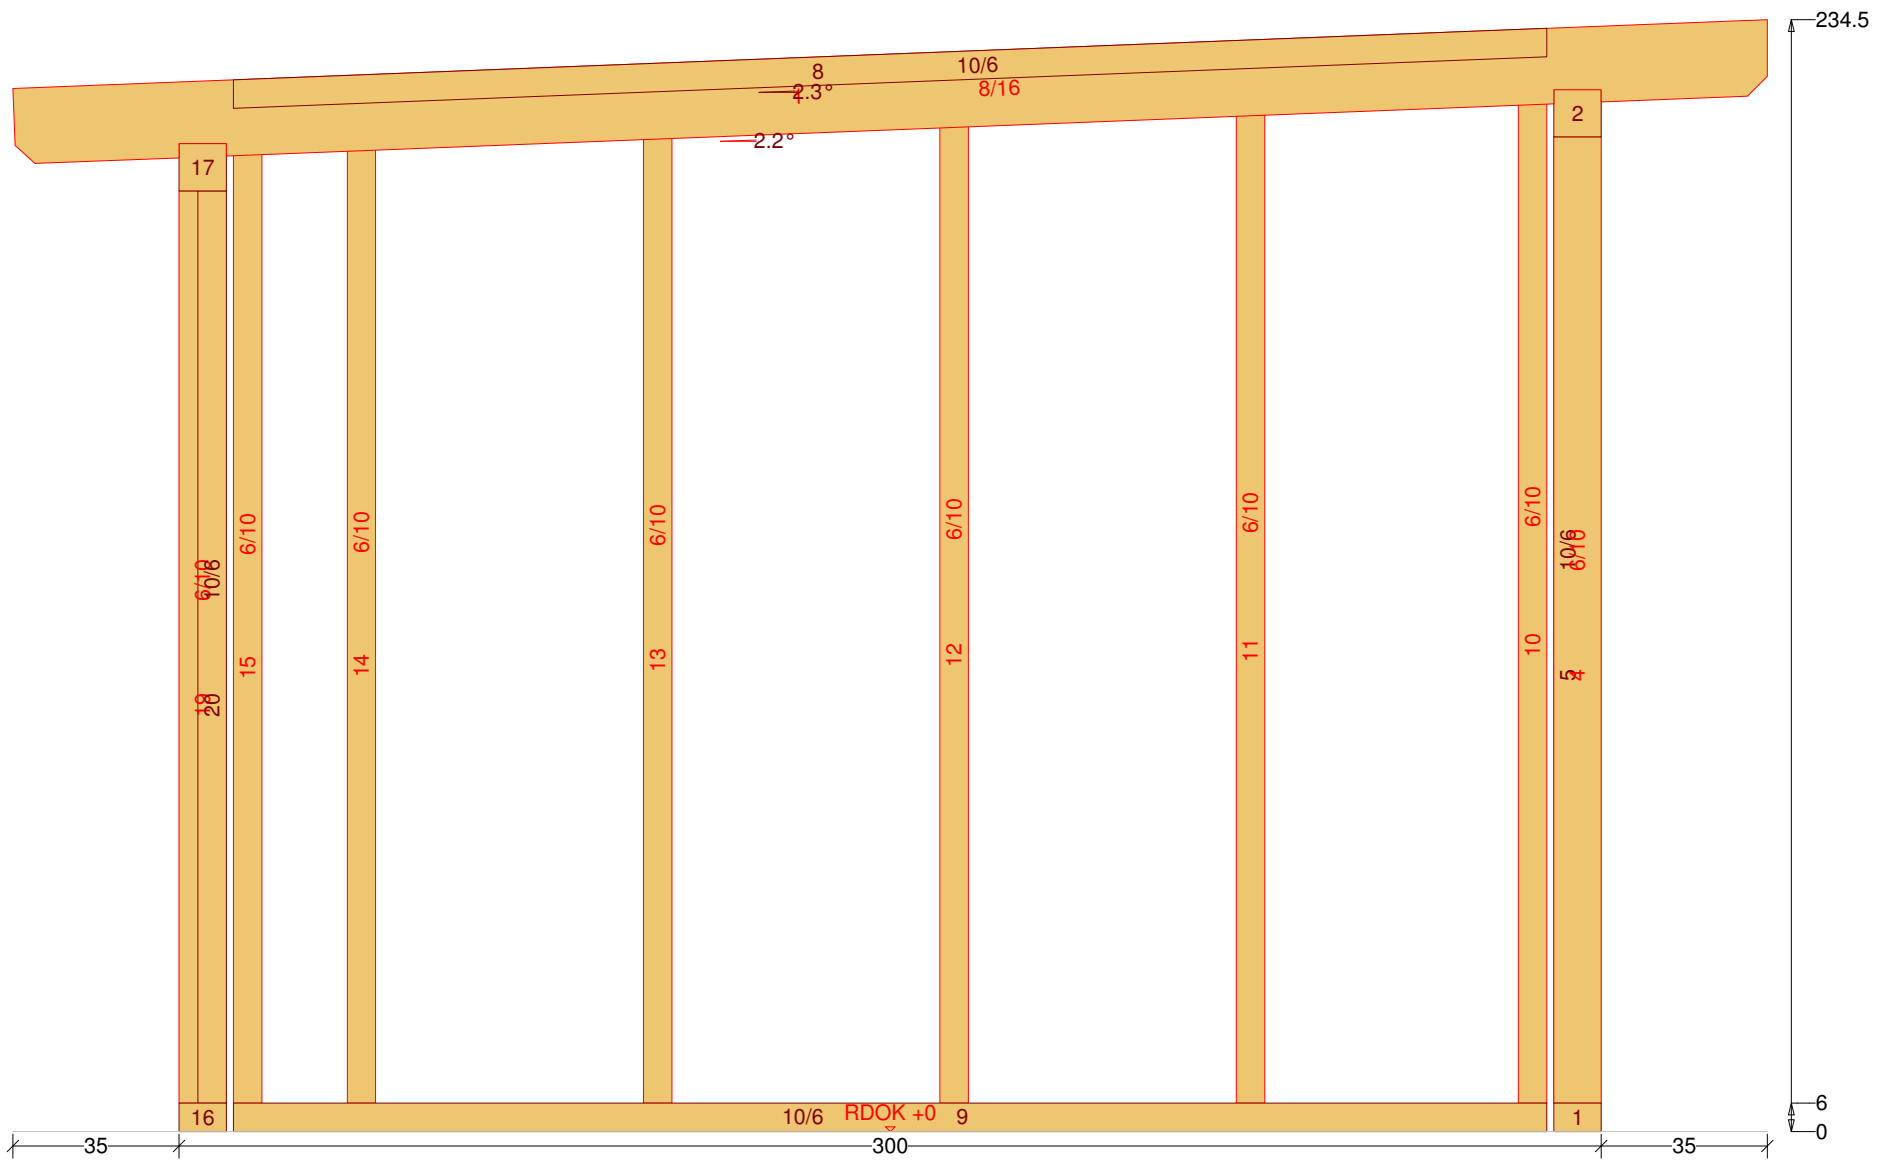



Gartenhaus 42 M 1:9 Ständer Nr: 12 Anzahl: 1 NH 90° 6/10 Länge: 215.9

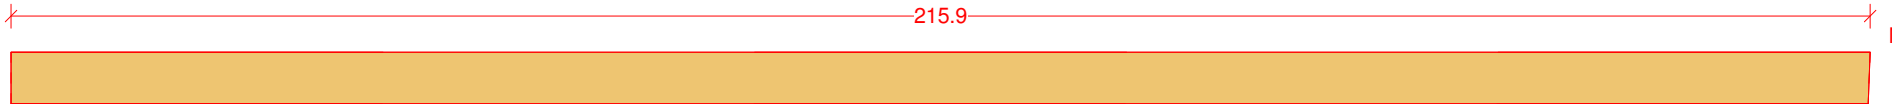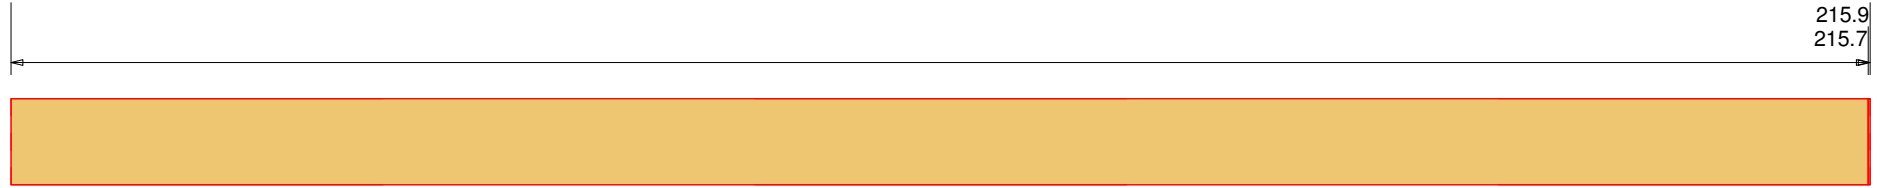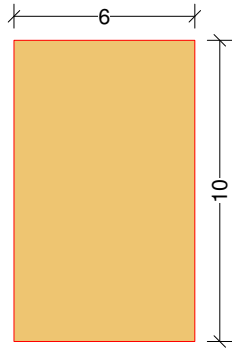

Mw: 2.3  
87.7

